


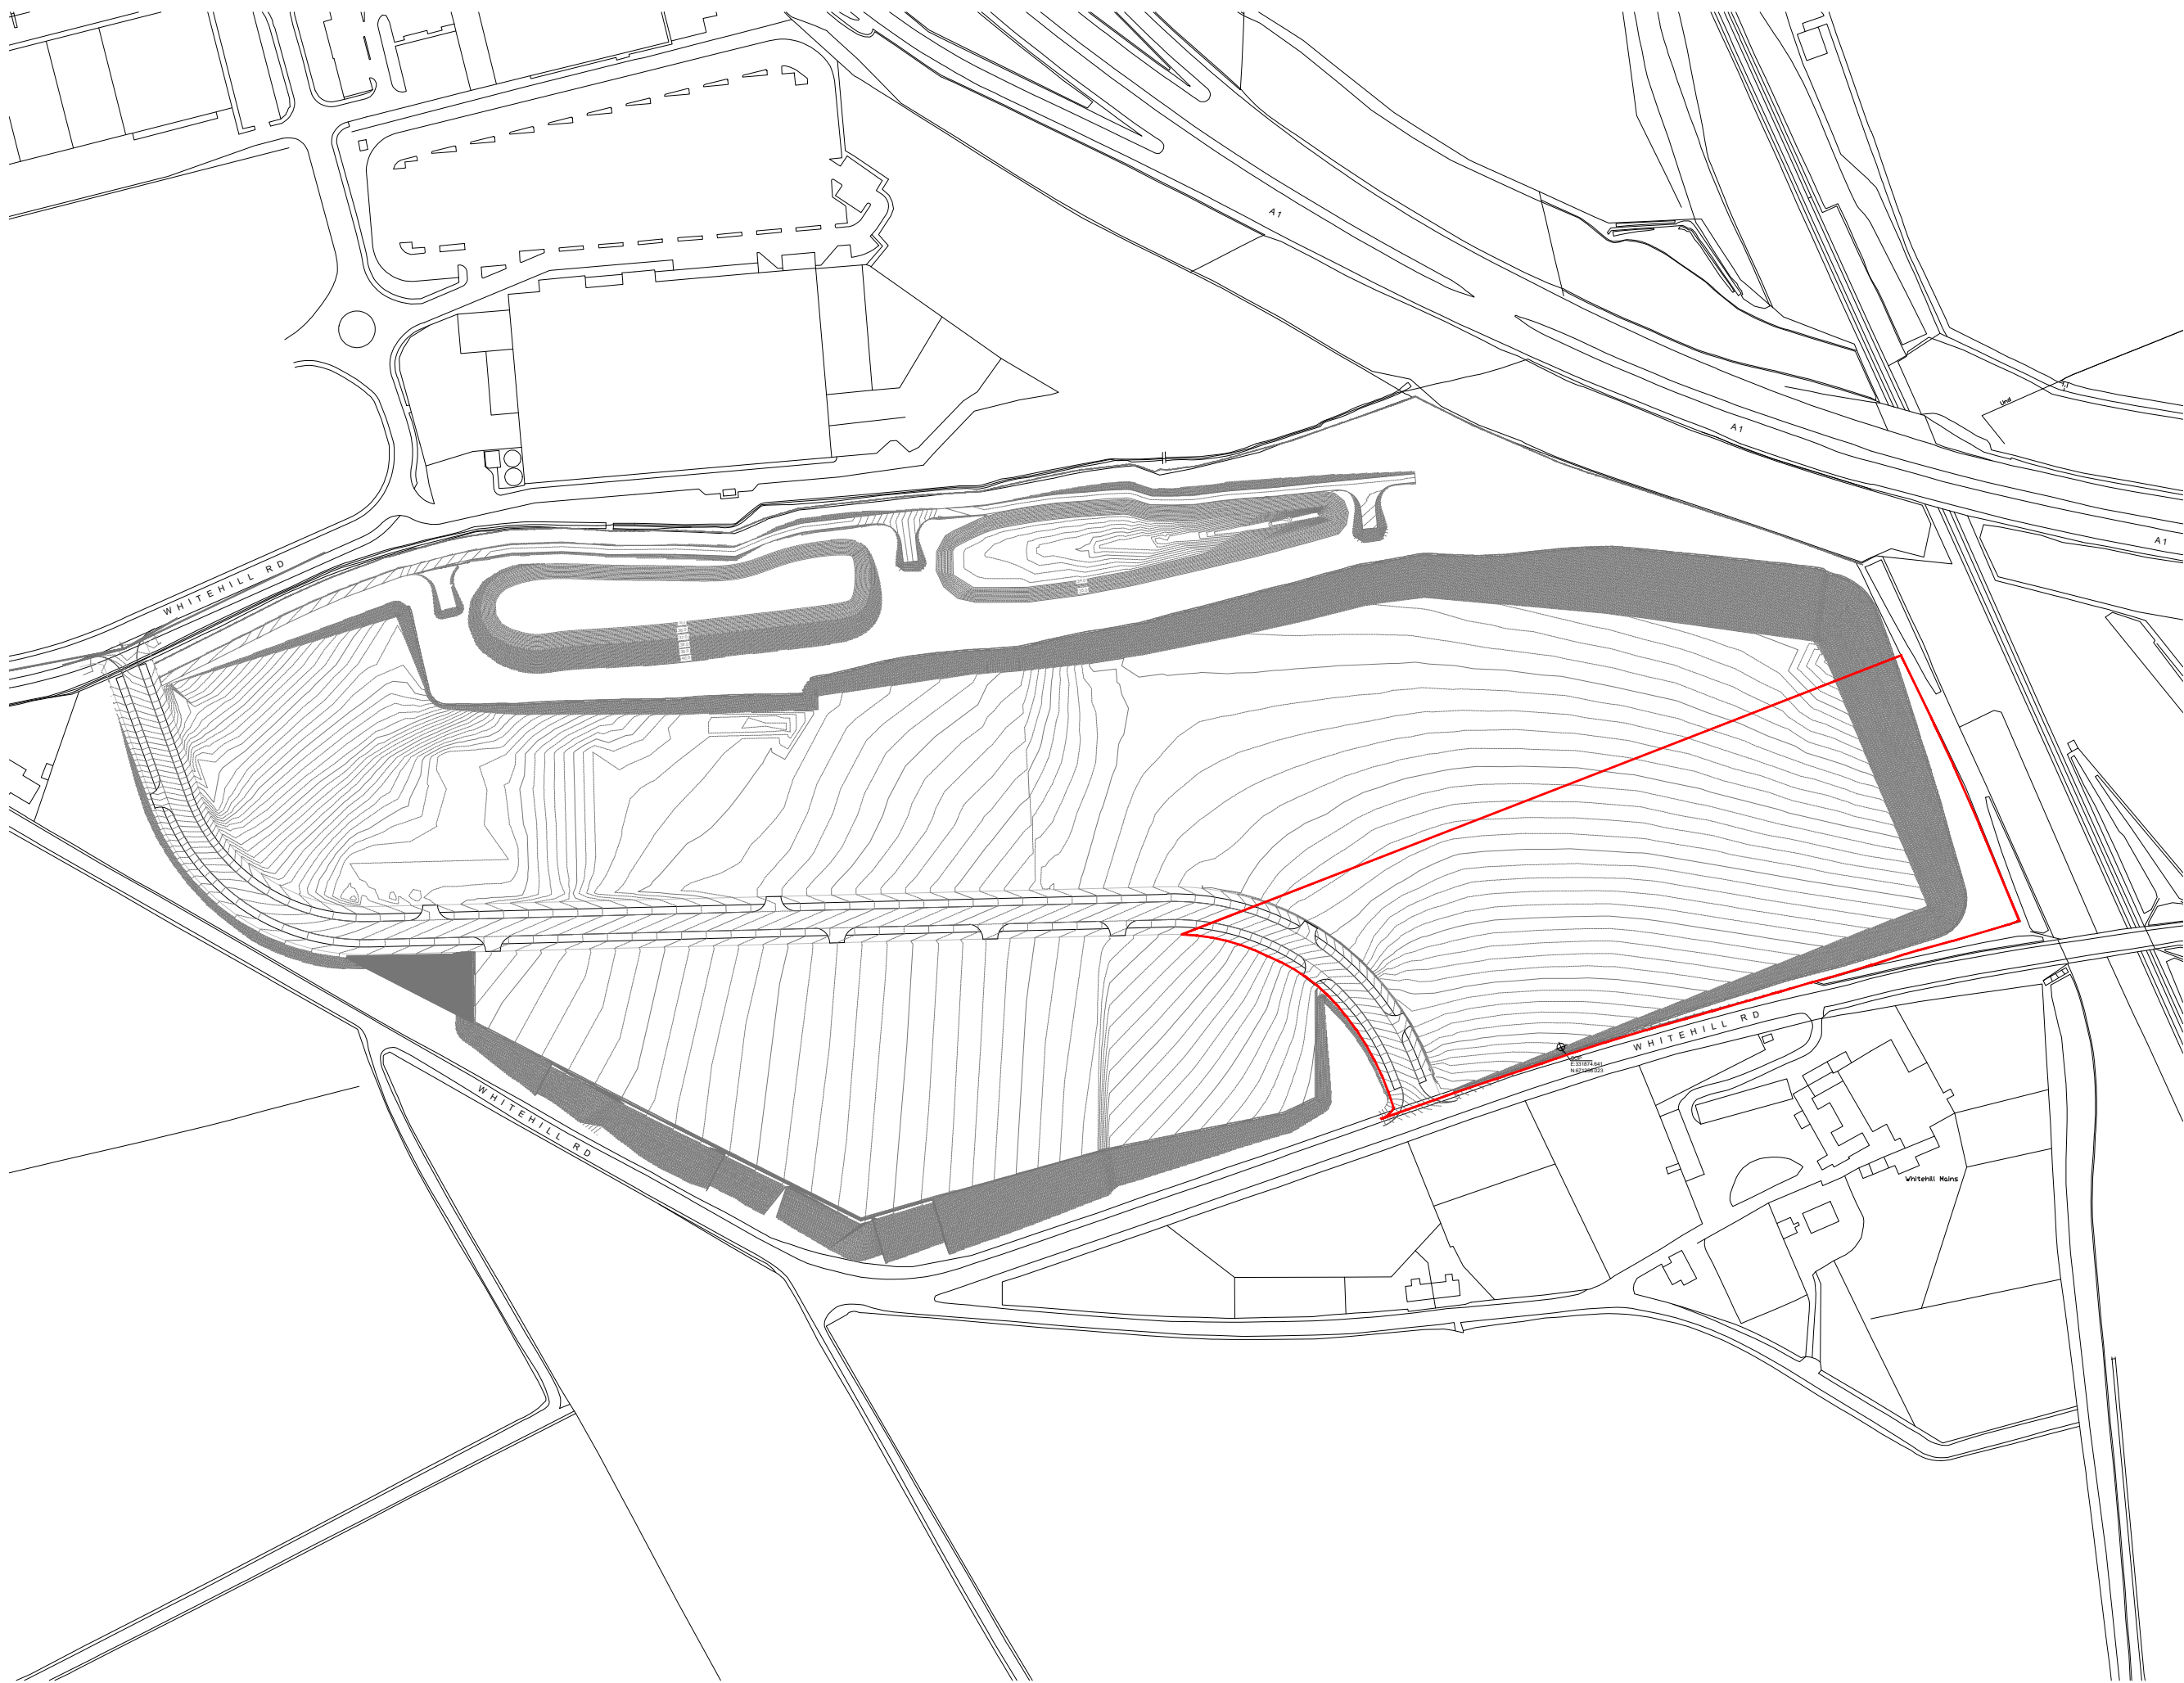

— Proposal of Application Notice Boundary
2.92Ha



contract
**EDINBURGH_MIDLOTHIAN
FORT KINNAIRD**

drawing
Proposal of Application Notice

KKA
Highpoint,
34 Highfield Street
Liverpool L3 6AA
T. 0151 238 3166
W kka.studio

drawn CL checked JM approved
scale 1:1250@ A1 1:2500@ A3 job no. 4768

4768-KKA-ZZ-00-DR-A-030002 PO2